




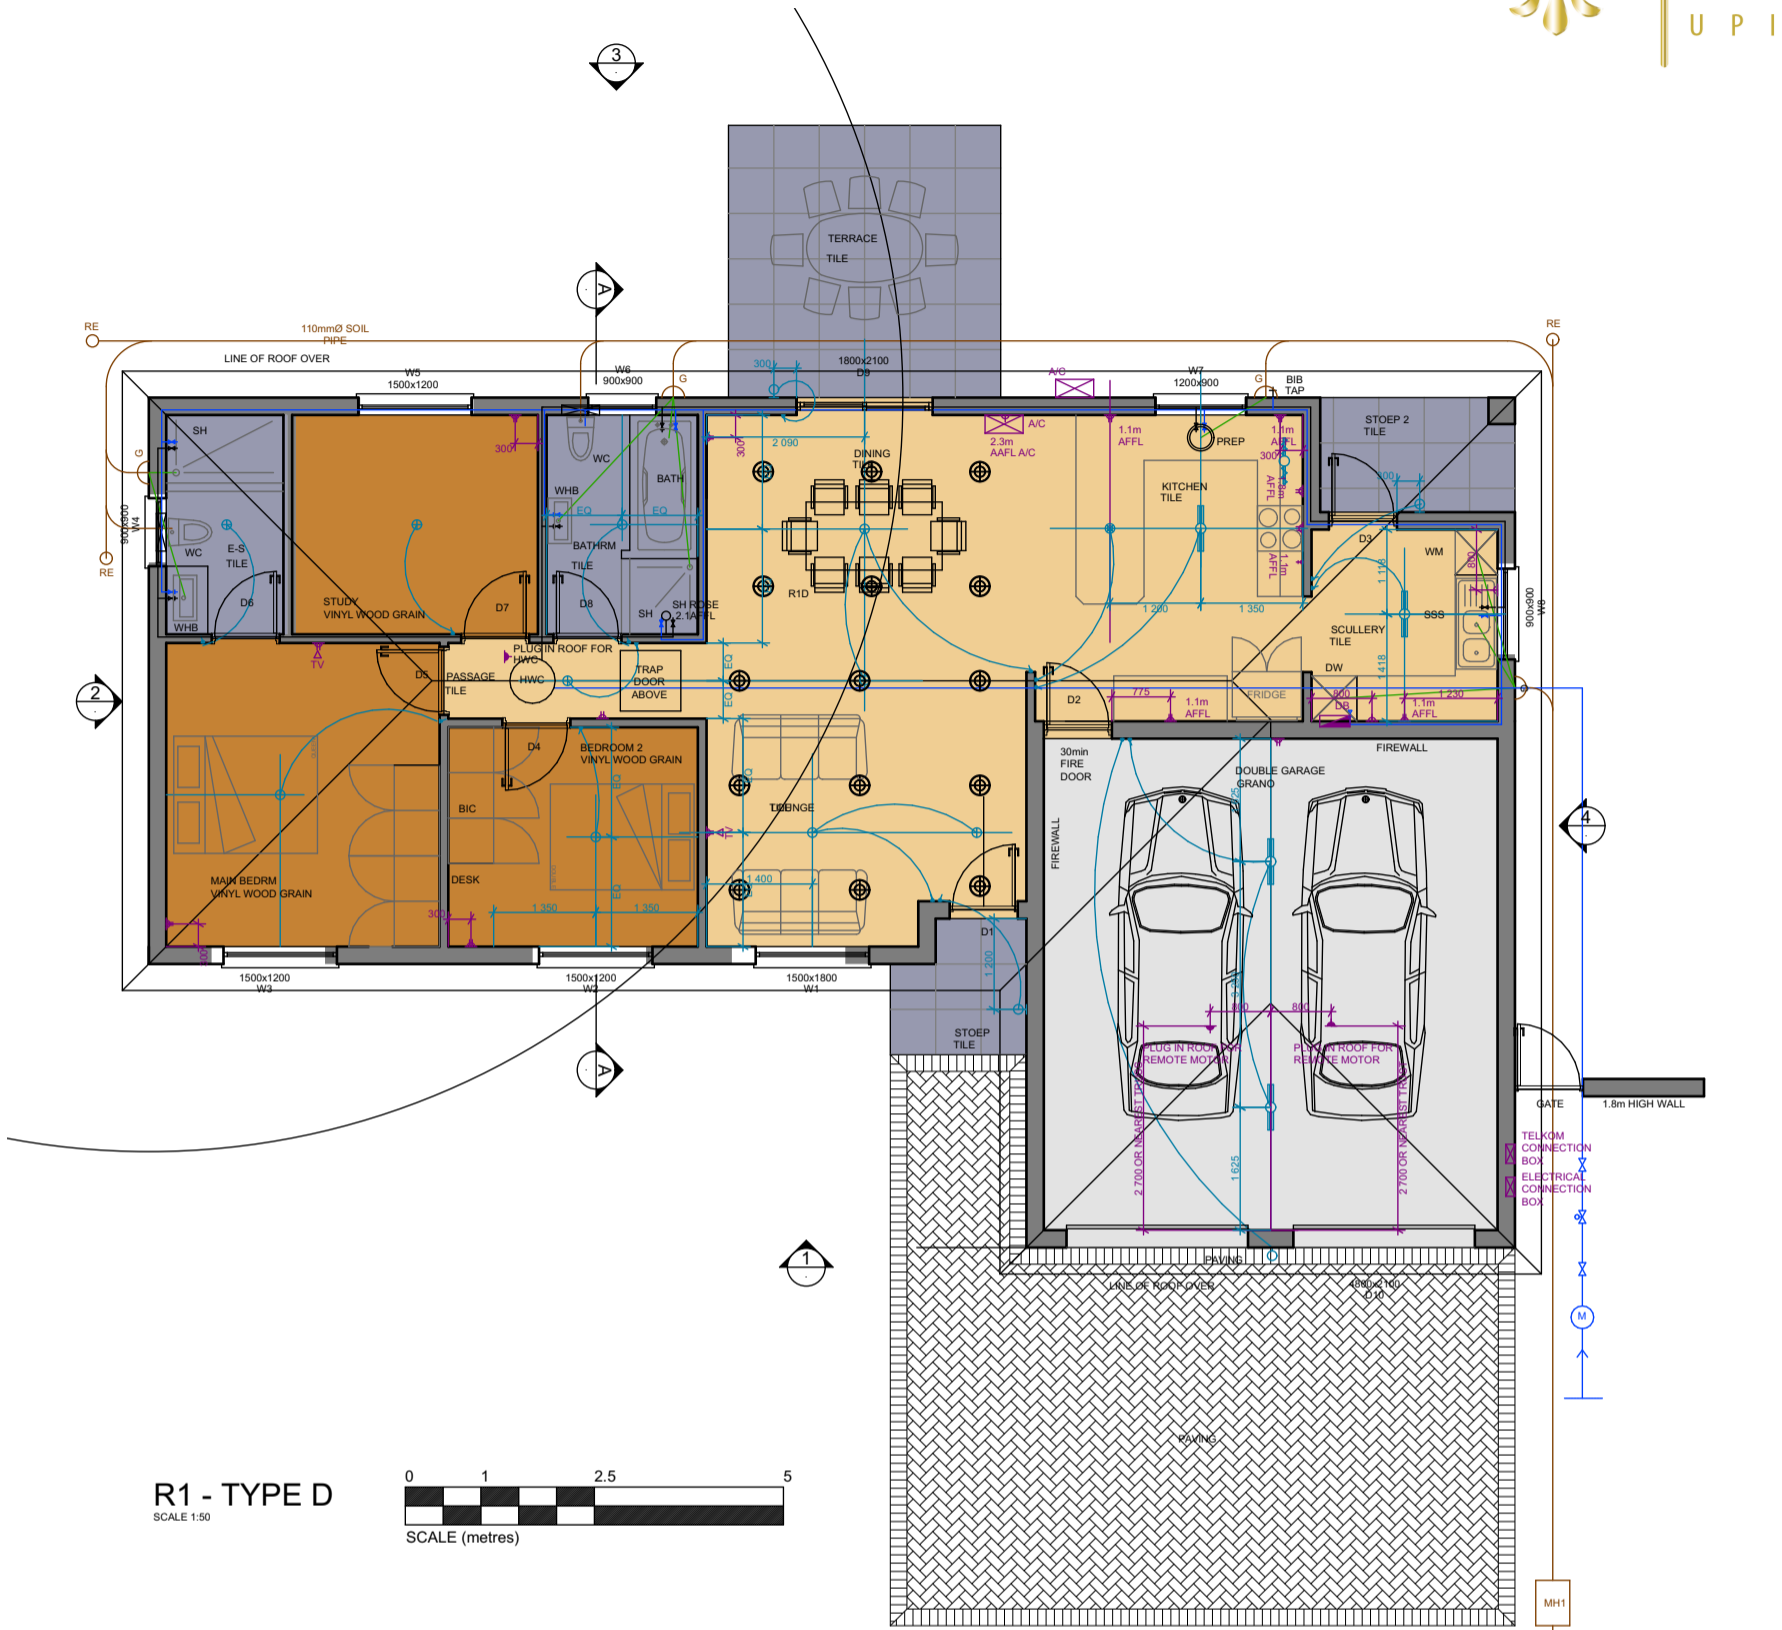

**BELLA
ROSA**
UPINGTON

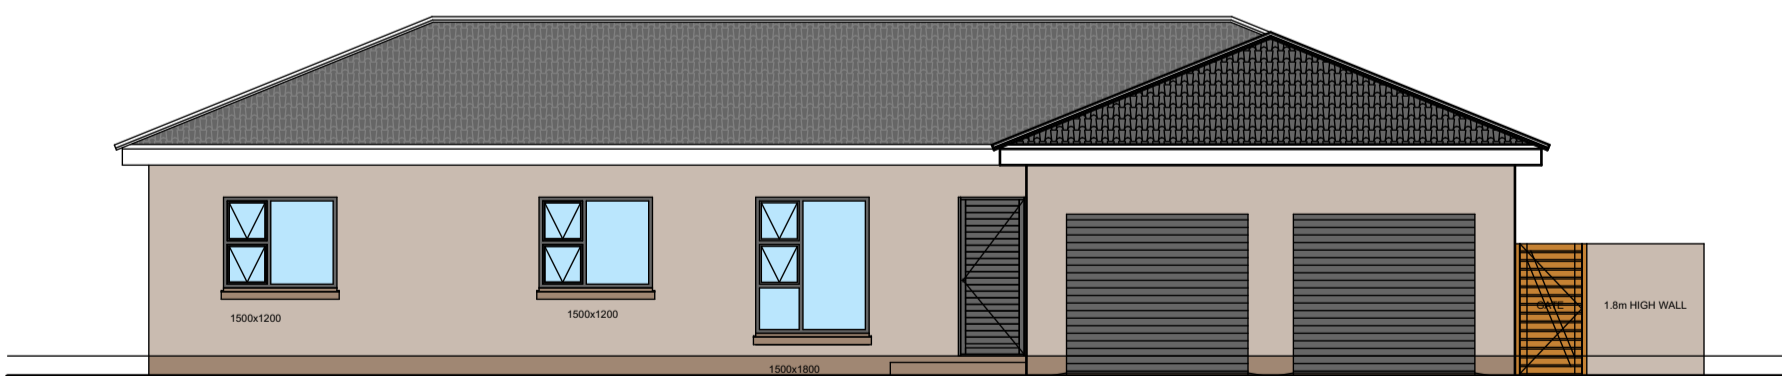

R1 - TYPE D
SCALE 1:50

 

FRONT ELEVATION

R1 D	BEDROOMS	3	GARAGE	DOUBLE	178m²
	HOUSE	158m ²	STOEPS	7m ²	