
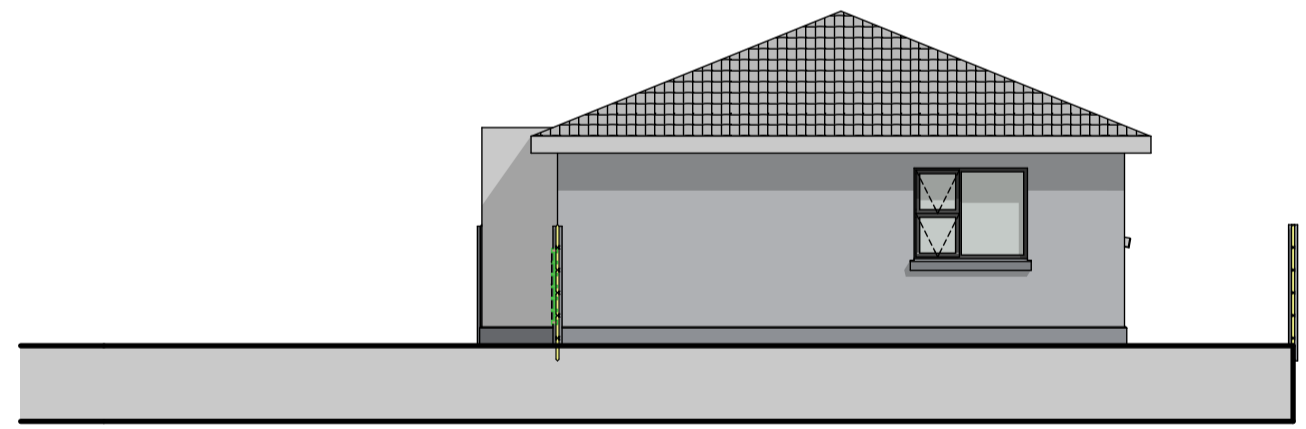
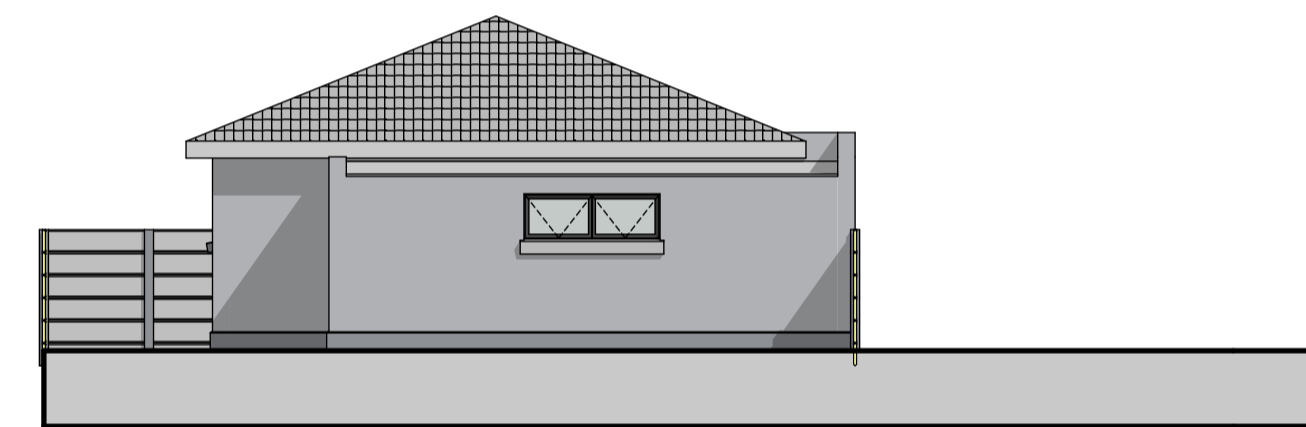
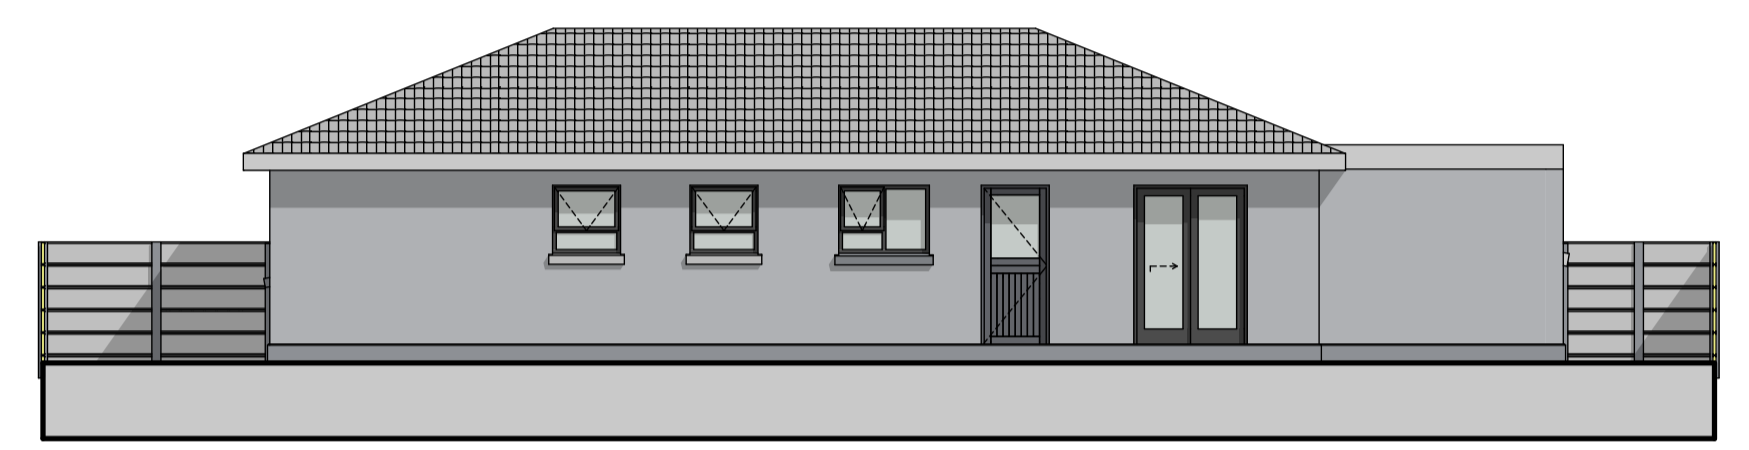


THE COPYRIGHT OF THIS DRAWING IS RESERVED TO THE ARCHITECT. THIS DRAWING MAY ONLY BE USED ON THE SITE FOR WHICH IT WAS PREPARED UNLESS OTHERWISE AUTHORIZED BY THE ARCHITECT.
SUBJECT TO MUNICIPAL APPROVAL. E&C

- GENERAL**
- ALL GENERAL NOTES APPLY TO ALL DRAWINGS, DETAILS, SPECIFICATIONS & ANY SUPPLEMENTARY INFORMATION: ALL CONTRACTUAL DOCUMENTATION.
 - ALL BUILDING WORK TO COMPLY WITH ALL APPLICABLE SANS 10400 STANDARDS, MANUFACTURER'S INSTALLATION INSTRUCTIONS, PROCEDURES & RECOMMENDATIONS & LOCAL AUTHORITY REGULATIONS. THIS REQUIREMENT SHALL NOT BE DEEMED TO BE SUPERSEDED BY THE PROVISIONS OF ANY OTHER CONTRACT DOCUMENT.
 - QUALITY OF ALL MATERIALS AND WORKMANSHIP TO COMPLY WITH RELEVANT SABS SPECIFICATIONS
 - THIS DRAWING IS NOT TO BE SCALED, ONLY FIGURED DIMENSIONS TO BE USED.
 - THE CONTRACTOR IS RESPONSIBLE FOR CHECKING ALL LEVELS & DIMENSIONS ON SITE WHEN SETTING OUT. PRIOR TO COMMENCING CONSTRUCTION & CROSS CHECKING ALL BUILDING DIMENSIONS DURING THE CONSTRUCTION PROCESS. ANY ALL DISCREPANCIES TO BE REPORTED TO AND CHECKED BY ARCHITECT.
 - THE CONTRACTOR IS RESPONSIBLE FOR THE CORRECT SETTING OUT OF BUILDINGS
 - THE CONTRACTOR IS RESPONSIBLE FOR ALL CONSTRUCTION PROCEDURES & METHODOLOGY BEING CARRIED OUT & IMPLEMENTED IN STRICT ACCORDANCE WITH THE LATEST OCCUPATIONAL HEALTH & SAFETY ACT & REGULATIONS.
 - THE CONTRACTOR IS RESPONSIBLE FOR CHECKING ALL OPENING SIZES & VERTICAL & HORIZONTAL POSITION PRIOR TO THE CONSTRUCTION, MANUFACTURE & INSTALLATION OF FITTED ITEMS. ANY DISCREPANCIES ARE TO BE REPORTED IN WRITING TO THE ARCHITECT PRIOR TO CONTINUATION OF WORK.
 - ALL STRUCTURAL WORK IS TO BE DESIGNED, DETAILED, SPECIFIED & SUPERVISED BY THE STRUCTURAL ENGINEER & IS TO BE CARRIED OUT IN STRICT ACCORDANCE WITH THIS. ALL STRUCTURAL WORK IS TO BE BUILT FROM THE ENGINEER'S DRAWINGS AND THE STABILITY IS TO BE CERTIFIED BY THE STRUCTURAL ENGINEER ON COMPLETION OF THE WORKS.
 - THIS DRAWING IS SUBJECT TO MUNICIPAL APPROVAL

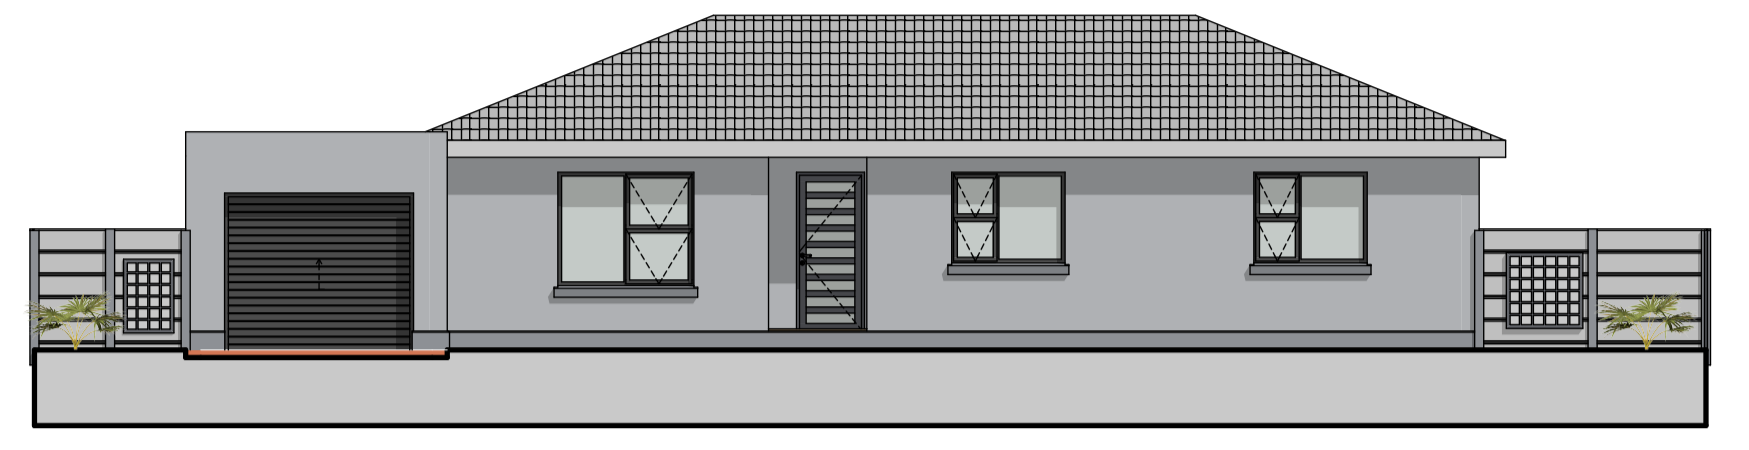

RevID	ChID	Change Name	Date
A	Ch-01	Final Design	2021/05/18

registered professional	professional's signature
reg. number	

<input type="checkbox"/> FOR INFORMATION	<input type="checkbox"/> FOR ESTIMATION
<input type="checkbox"/> FOR SUBMISSION	<input type="checkbox"/> FOR CONSTRUCTION

subject to local authority approval

JOSHUA I CONRAD ARCHITECTS

103 The Vineyard Centre
12 Dreyer Street Claremont
Cape Town 7708
Tel: 021 671 9740
admin@joshuaconrad.co.za
http://www.joshuaconrad.co.za

P O Box 44575
Claremont
7735
Fax: 086 687 9428

client GEMINI MOON	
project Bella Rosa	project number B016
erven	street
	suburb BELLA ROSA
drawing name Type R10 Marketing Layout	
creation date	drawing scale 1:100
	sheet size A1
drawn SP	checked by RC
	revision date 2021/05/18
drawing number 2223	revision A

R1	O	BEDROOMS	2	GARAGE	23m ²	TOTAL GROSS AREA 127m²
		STUDY	1			
HOUSE	103m ²	STOEP	1m ²	TERRACE	N/A	